










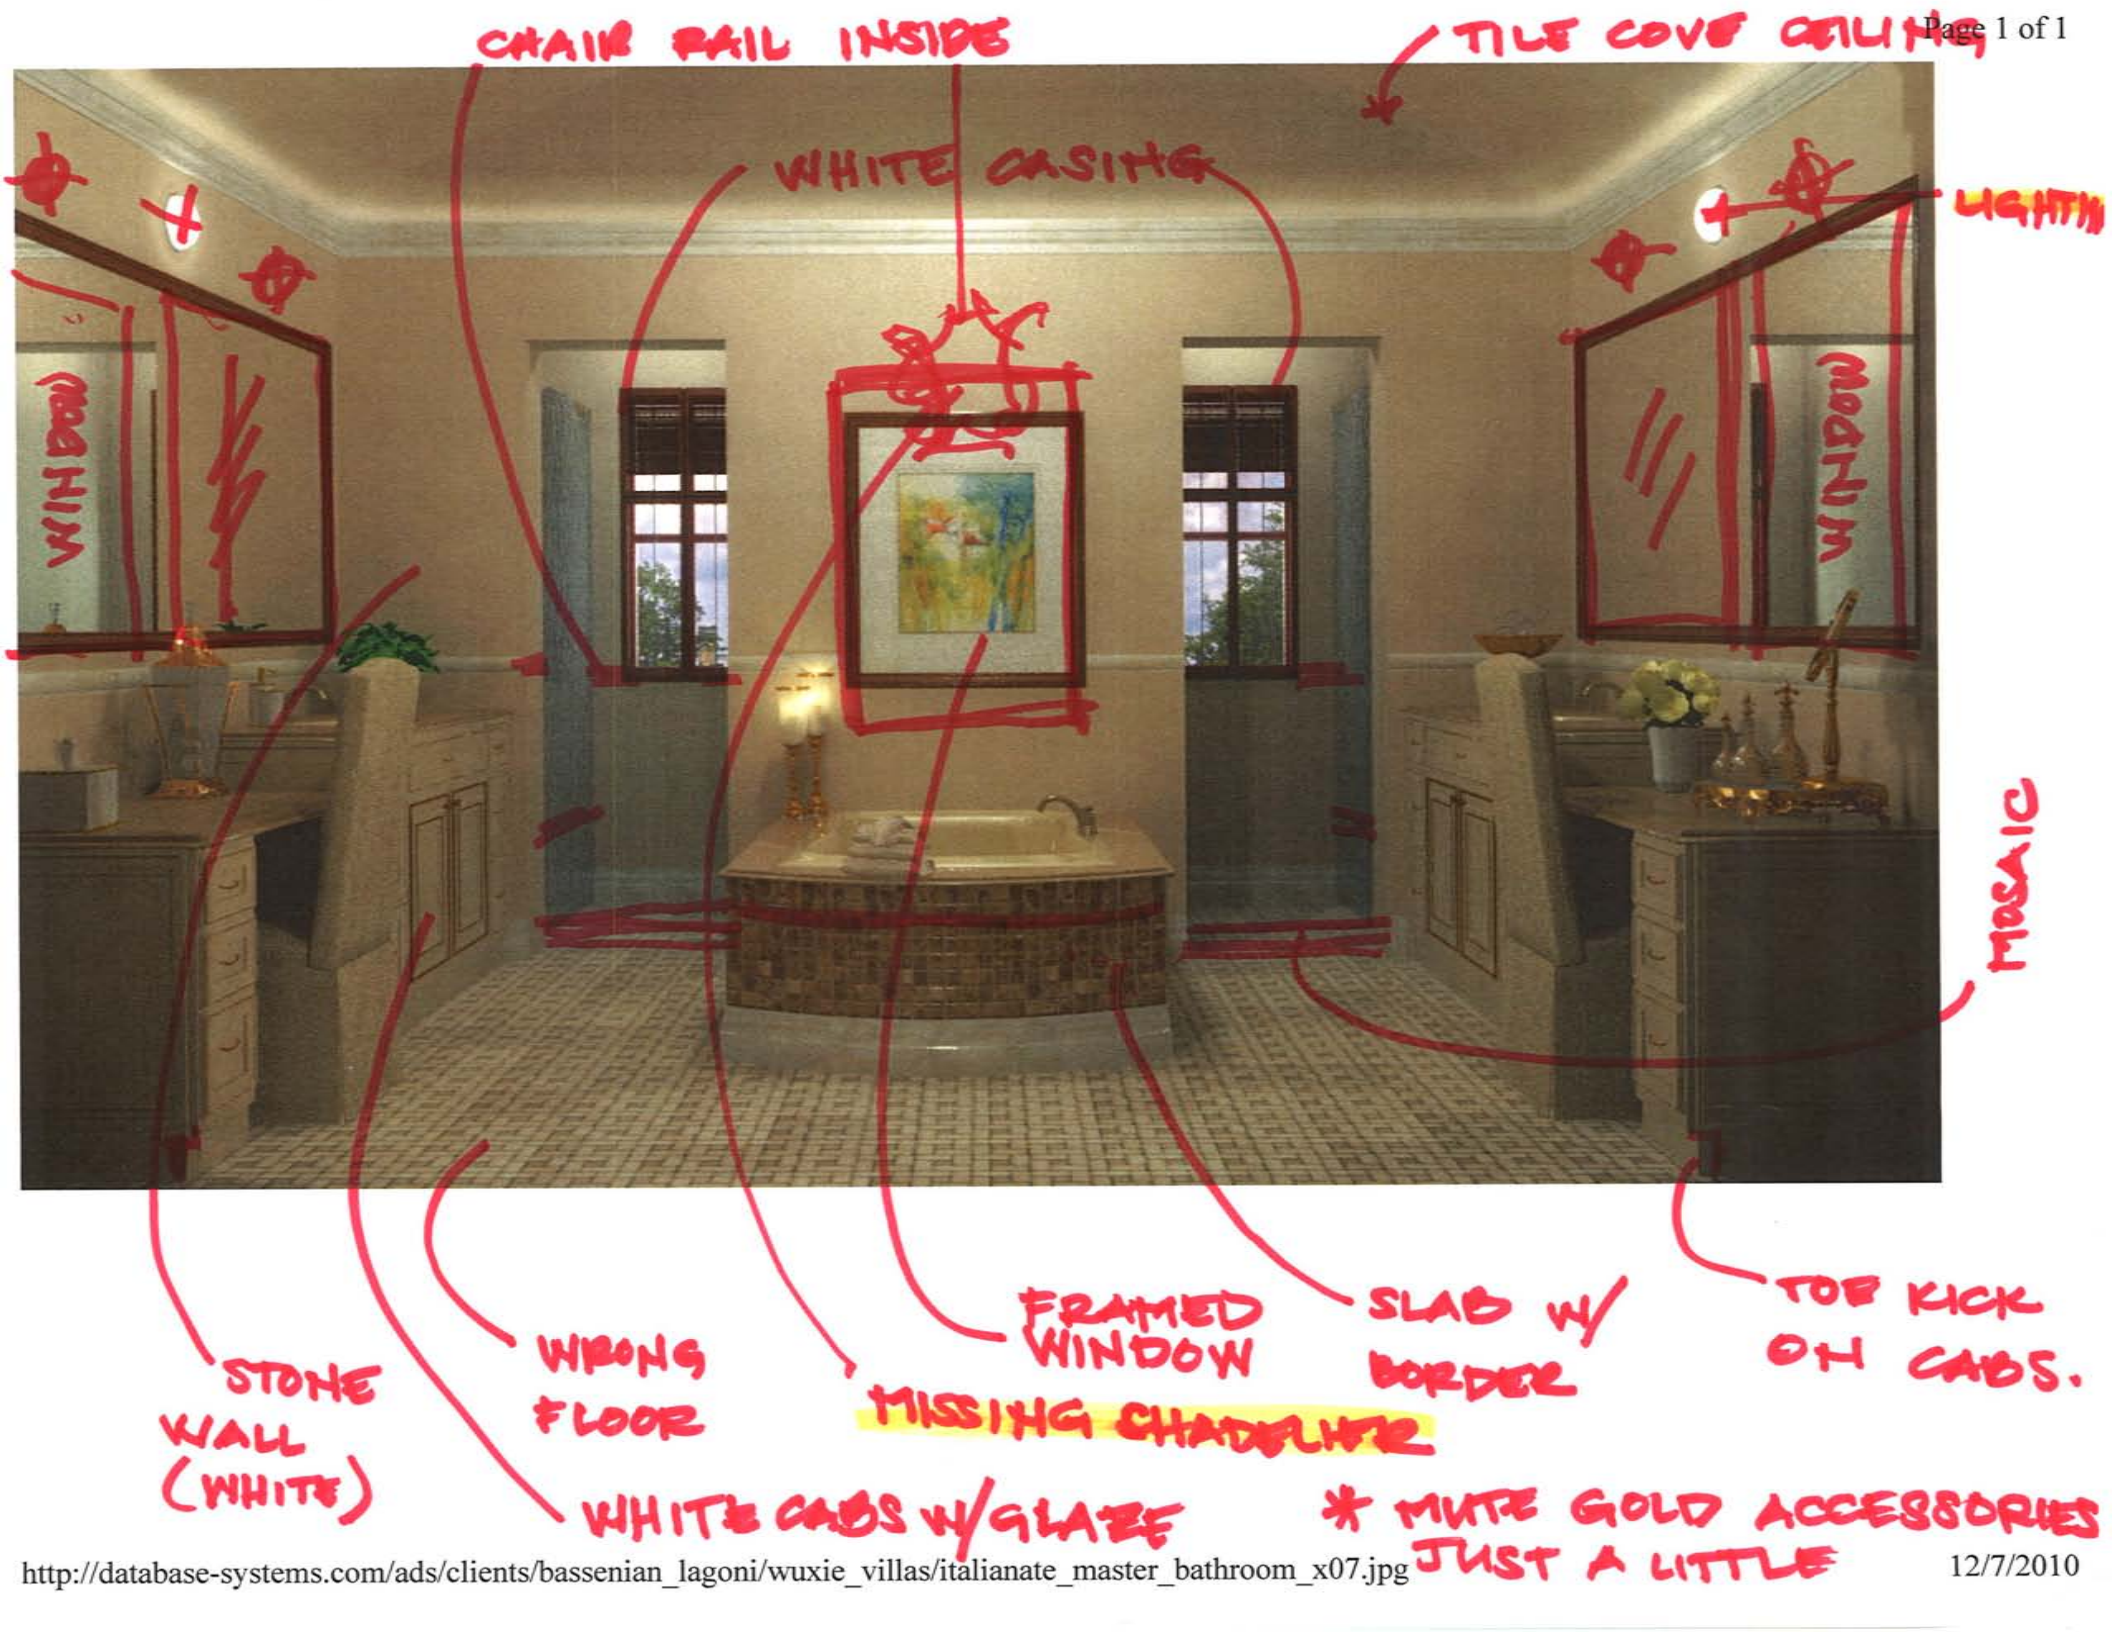







SECOND FLOOR PLAN, ELEVATIONS & DETAILS 二层平面图、立面图&详图  
ITALIANTE 意大利

INTERIOR VILLAS  
WUXIE VERONA MANOR






ZHUJI, CHINA

100% DD REVISION DATE: 12.07.10  
100% DD SUBMITAL DATE: 11.05.10  
REVISION DATE: 10.16.10  
DD SUBMITAL DATE: 05.30.10

BASSENIAN  
architects  
LAGONI  
ARCHITECTURE AND  
LAND PLANNING AND  
INTERIORS  
2031 Orchard Drive  
Newport Beach, CA  
92660  
Ph: 949-553-9100  
Fax: 949-553-0348  
www.bassenianlagoni.com

SHEET TITLE / NO.  
PLAN 4  
ITALIANATE  
SECOND FLOOR  
PLANS, ELEVATIONS  
& DETAILS  
I-C2.5.2  
JOB NUMBER: 647-09157  
COPYRIGHT © 2010  
BASSENIAN LAGONI ARCHITECTS

PL0T DATE: Wednesday, December 08, 2010 10:58:42 AM

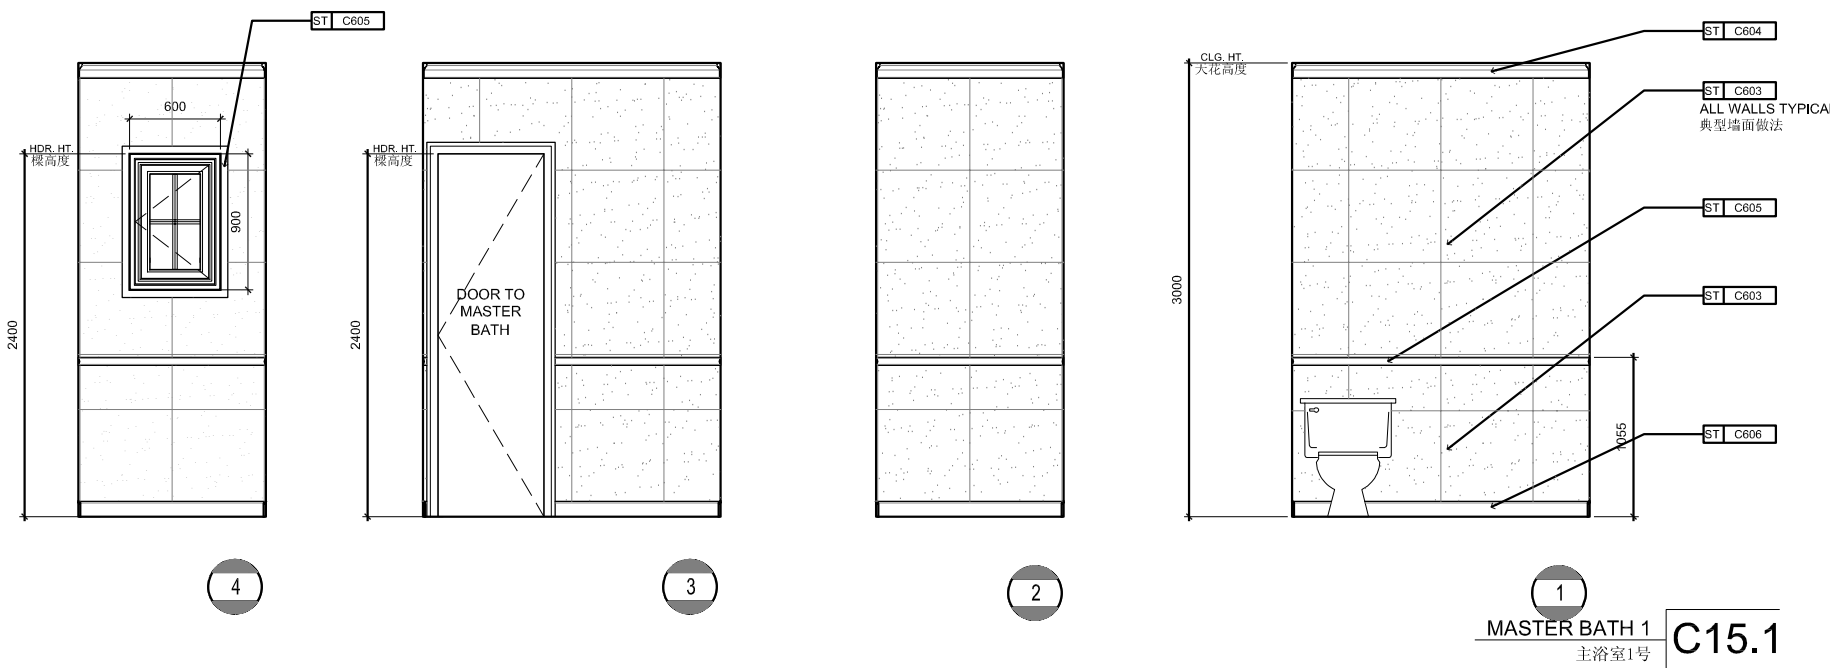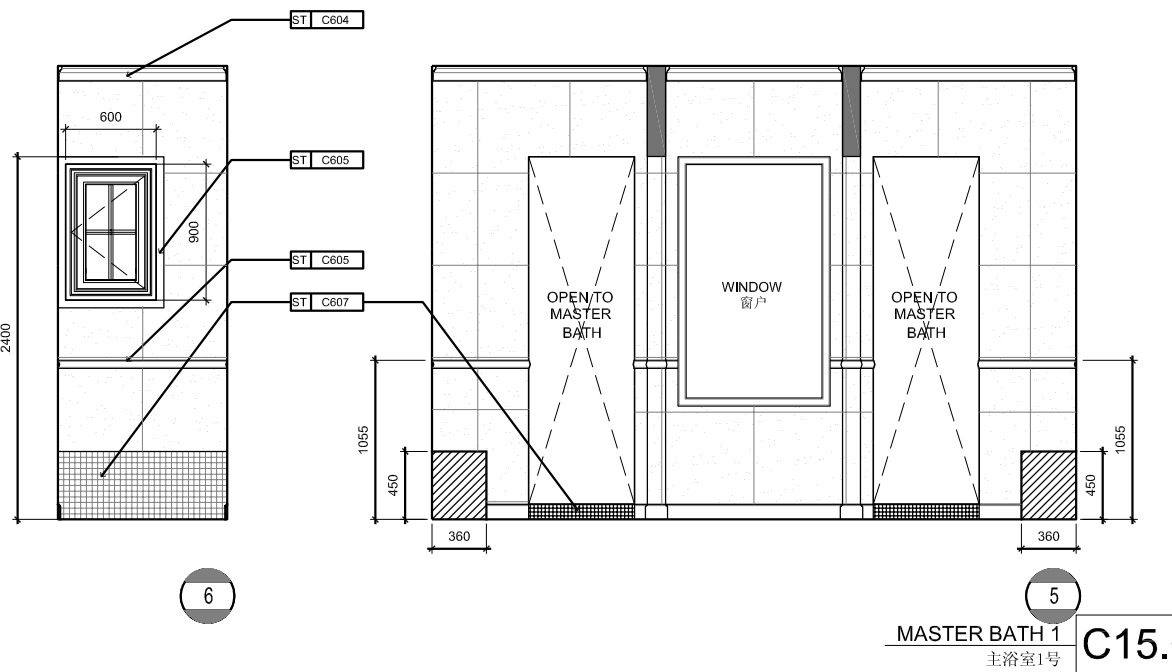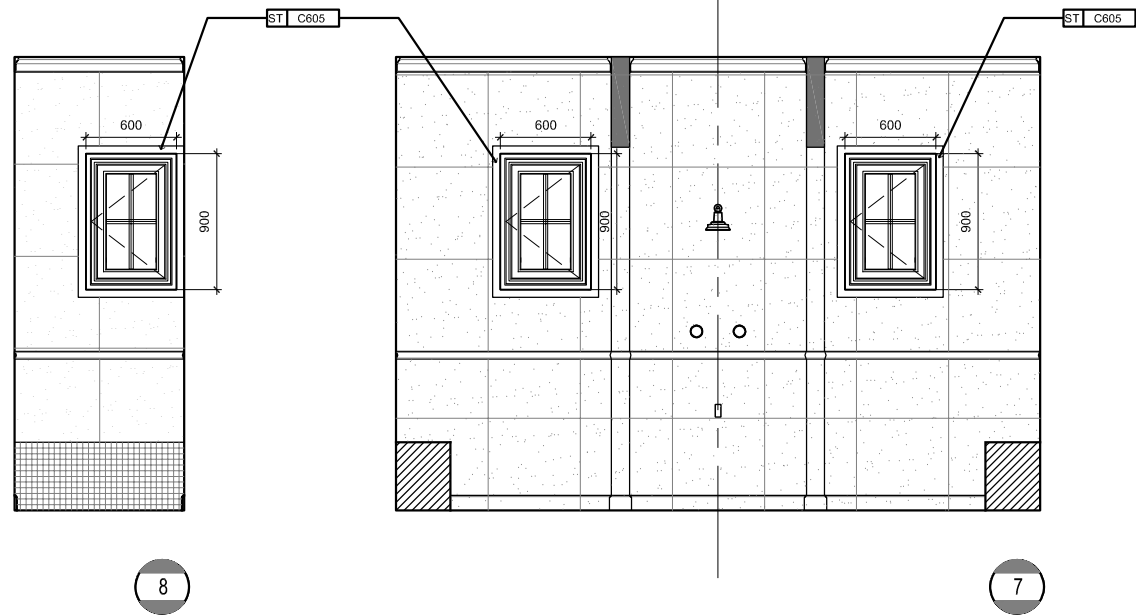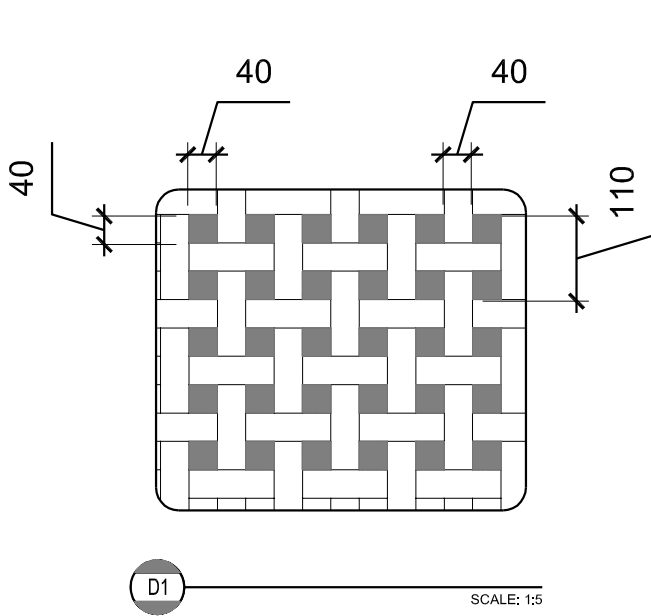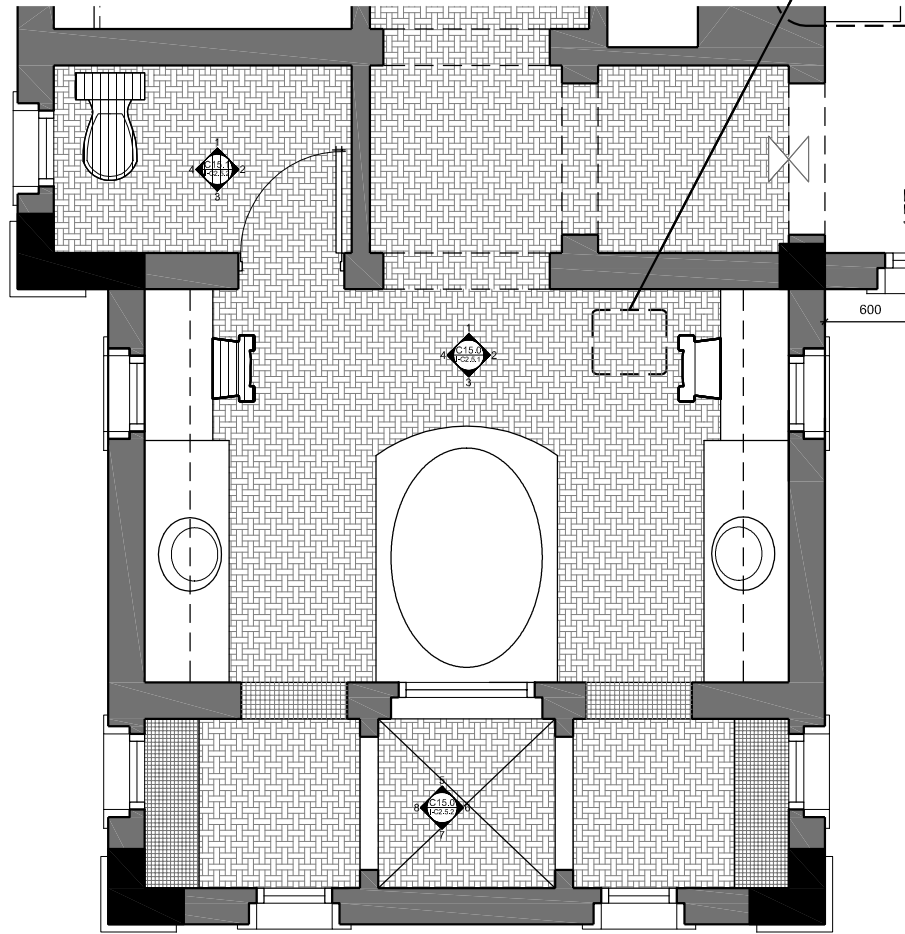

SCALE 1:25

| FINISH SCHEDULE                           |          | 材料表                 |                                                                      |
|-------------------------------------------|----------|---------------------|----------------------------------------------------------------------|
| LOCATIONS:                                | 位置:      | ST-C605             | 石材-C605                                                              |
| Chair Rail Moulding at all Bathroom Walls | 腰线通用浴室墙面 | 石材方式                | Jeffrey Court www.jeffreycourt.com                                   |
|                                           |          | 样式                  | Chapter 15 Architectural mouldings 系列                                |
|                                           |          | 颜色                  | 与地面石材 Calacatta Oro 抛光一致                                             |
|                                           |          | 材料                  |                                                                      |
|                                           |          | 尺寸                  | 62mm X 450mm                                                         |
|                                           |          | 特选说明                | 请见立面图                                                                |
|                                           |          | MANUF / CONTACT     | Jeffrey Court www.jeffreycourt.com for image reference only          |
|                                           |          | STYLE / COLLECTIONS | Chapter 15 Architectural mouldings                                   |
|                                           |          | COLOR / FINISH      | To Match Stone floor Calacatta Oro Polished                          |
|                                           |          | DIMENSIONS          | 62mm X 450mm                                                         |
|                                           |          | SPECIAL NOTES       | Set as per Elevation                                                 |
| LOCATIONS:                                | 位置:      | ST-C606             | 石材-C606                                                              |
| Base Moulding at all Bathroom Walls       | 脚线通用浴室墙面 | 石材方式                | 请为施工单位定做                                                             |
|                                           |          | 样式                  | 大理石线条                                                                |
|                                           |          | 颜色                  | 与地面石材 Calacatta Oro 抛光一致                                             |
|                                           |          | 材料                  |                                                                      |
|                                           |          | 尺寸                  | 75mm X 450mm                                                         |
|                                           |          | 特选说明                | 请见立面图                                                                |
|                                           |          | MANUF / CONTACT     | Custom by Builder                                                    |
|                                           |          | STYLE / COLLECTIONS | marble mouldings                                                     |
|                                           |          | COLOR / FINISH      | To Match Stone floor Calacatta Oro Polished                          |
|                                           |          | DIMENSIONS          | 75mm X 450mm                                                         |
|                                           |          | SPECIAL NOTES       | Set as per Elevation                                                 |
| LOCATIONS:                                | 位置:      | ST-C607             | 石材-C607                                                              |
| Shower Seat                               | 淋浴室坐板    | 石材方式                | 请为施工单位定做                                                             |
|                                           |          | 样式                  | 石材马赛克                                                                |
|                                           |          | 颜色                  | 与地面石材 Emperor Dark 色 / 抛光一致                                          |
|                                           |          | 材料                  |                                                                      |
|                                           |          | 尺寸                  | 25mm x 25 mm 正方形马赛克                                                  |
|                                           |          | 特选说明                | 请见立面图 / 样品贴在墙上                                                       |
|                                           |          | MANUF / CONTACT     | Custom by Builder                                                    |
|                                           |          | STYLE / COLLECTIONS | Stone Mosaic                                                         |
|                                           |          | COLOR / FINISH      | To Match Stone floor Emperor Dark Honed                              |
|                                           |          | DIMENSIONS          | 25mm x 25 mm Mesh mount Mosaic                                       |
|                                           |          | SPECIAL NOTES       | Set as per Floor Plan                                                |
|                                           |          | NOTES               | Sample to follow                                                     |
| LOCATIONS:                                | 位置:      | ST-C608             | 石材-C608                                                              |
| Ceiling                                   | 天花       | 石材方式                | Oceanide Glass Tile www.glasstiles.com                               |
|                                           |          | 样式                  | 海底玻璃马赛克                                                              |
|                                           |          | 颜色                  | Sandstone #005 / 哑光色                                                 |
|                                           |          | 材料                  |                                                                      |
|                                           |          | 尺寸                  | 12mm x 12 mm 正方形马赛克                                                  |
|                                           |          | 特选说明                | 见天花平面图 / 请贴样品贴在天花板上                                                  |
|                                           |          | MANUF / CONTACT     | Oceanide Glass Tile www.glasstiles.com                               |
|                                           |          | STYLE / COLLECTIONS | Facets / Glass Mosaic                                                |
|                                           |          | COLOR / FINISH      | Sandstone #005 / 哑光色                                                 |
|                                           |          | DIMENSIONS          | 12mm x 12 mm Mesh mounted                                            |
|                                           |          | SPECIAL NOTES       | Set as per Referenced Ceiling Plan (Not Shown)                       |
|                                           |          | NOTES               | Sample to follow                                                     |
| LOCATIONS:                                | 位置:      | GR-C2108            | 薄浆-C2108                                                             |
| Ceiling Grout                             | 天花薄浆     | 薄浆方式                | Custom Building Products www.custombuildingproducts.com              |
|                                           |          | 样式                  | 薄浆                                                                   |
|                                           |          | 颜色                  | #10 亮白白色                                                             |
|                                           |          | 材料                  |                                                                      |
|                                           |          | 尺寸                  | 薄浆细缝                                                                 |
|                                           |          | 特选说明                | 样品贴在墙上                                                               |
|                                           |          | MANUF / CONTACT     | Custom Building Products www.custombuildingproducts.com              |
|                                           |          | STYLE / COLLECTIONS | Grout                                                                |
|                                           |          | COLOR / FINISH      | #10 Antique White                                                    |
|                                           |          | DIMENSIONS          | Tight Grout joint                                                    |
|                                           |          | SPECIAL NOTES       | Sample to follow                                                     |
|                                           |          | NOTES               | Sample to follow                                                     |
| LOCATIONS:                                | 位置:      | GR-C2108.1          | 薄浆-C2108.1                                                           |
| Shower Floor Grout                        | 淋浴地面薄浆   | 薄浆方式                | Custom Building Products www.custombuildingproducts.com              |
|                                           |          | 样式                  | 薄浆                                                                   |
|                                           |          | 颜色                  | #45 夏麦小麦                                                             |
|                                           |          | 材料                  |                                                                      |
|                                           |          | 尺寸                  | 薄浆细缝                                                                 |
|                                           |          | 特选说明                | 样品贴在墙上                                                               |
|                                           |          | MANUF / CONTACT     | Custom Building Products www.custombuildingproducts.com              |
|                                           |          | STYLE / COLLECTIONS | Grout                                                                |
|                                           |          | COLOR / FINISH      | #45 Summer Wheat                                                     |
|                                           |          | DIMENSIONS          | Tight Grout joint                                                    |
|                                           |          | SPECIAL NOTES       | Sample to follow                                                     |
|                                           |          | NOTES               | Sample to follow                                                     |
| LOCATIONS:                                | 位置:      | MD-C3003            | 镜条-C3003                                                             |
| Mirror Moulding                           | 镜框       | 镜条方式                | Aquari Master Frame www.universalequasi.com 请为业主参考                   |
|                                           |          | 样式                  | 定制                                                                   |
|                                           |          | 颜色                  | 复古金色                                                                 |
|                                           |          | 材料                  |                                                                      |
|                                           |          | 尺寸                  | 85.97 mm 宽 x 41 mm 高                                                 |
|                                           |          | 特选说明                | 请见详图                                                                 |
|                                           |          | MANUF / CONTACT     | Aquari Master Frame www.universalequasi.com for image reference only |
|                                           |          | STYLE / COLLECTIONS | Custom                                                               |
|                                           |          | COLOR / FINISH      | Antique gold                                                         |
|                                           |          | DIMENSIONS          | Molding: 97mm W x 41mm D                                             |
|                                           |          | SPECIAL NOTES       | Custom Frame                                                         |

NOTE : REFER TO SEPARATE INTERIOR FINISH SPECIFICATIONS FOR COMPLETE SPECIFICATION OF ALL FINISHES.  
注: 详见附件的室内材料规格和说明书为完整的漆面、木做、墙面、石材面、饰面等的处理之规格和说明。

| FINISH SCHEDULE                              |                | 材料表                 |                                                                         |
|----------------------------------------------|----------------|---------------------|-------------------------------------------------------------------------|
| LOCATIONS:                                   | 位置:            | ST-C601             | 石材-C601                                                                 |
| Floor & Tub Deco Border                      | 地面和浴缸装饰边条      | 石材方式                | Arizona Tile www.arizonatiles.com                                       |
|                                              |                | 样式                  | 大理石材料                                                                   |
|                                              |                | 颜色                  | Calacatta Oro 色 / 抛光                                                    |
|                                              |                | 材料                  |                                                                         |
|                                              |                | 尺寸                  | 见立面图                                                                    |
|                                              |                | 特选说明                | 请见立面图                                                                   |
|                                              |                | MANUF / CONTACT     | Arizona Tile www.arizonatiles.com                                       |
|                                              |                | STYLE / COLLECTIONS | Marble Stone                                                            |
|                                              |                | COLOR / FINISH      | Polished                                                                |
|                                              |                | DIMENSIONS          | As per Floor Plan                                                       |
|                                              |                | SPECIAL NOTES       | Set as per Floor plan                                                   |
|                                              |                | NOTES               | SEE IMAGE & SPECIFICATIONS BELOW 详细规格见以下图片                              |
| LOCATIONS:                                   | 位置:            | ST-C602             | 石材-C602                                                                 |
| Floor & Tub Deco Border                      | 地面和浴缸装饰边条      | 石材方式                | Arizona Tile www.arizonatiles.com                                       |
|                                              |                | 样式                  | 大理石材料                                                                   |
|                                              |                | 颜色                  | Calacatta Oro 色 / 抛光                                                    |
|                                              |                | 材料                  |                                                                         |
|                                              |                | 尺寸                  | 见立面图                                                                    |
|                                              |                | 特选说明                | 请见立面图 / 样品贴在墙上                                                          |
|                                              |                | MANUF / CONTACT     | Arizona Tile www.arizonatiles.com                                       |
|                                              |                | STYLE / COLLECTIONS | Marble Stone                                                            |
|                                              |                | COLOR / FINISH      | Polished                                                                |
|                                              |                | DIMENSIONS          | As per Floor Plan                                                       |
|                                              |                | SPECIAL NOTES       | Set as per Floor plan/sample to follow                                  |
|                                              |                | NOTES               | SEE IMAGE & SPECIFICATIONS BELOW 详细规格见以下图片                              |
| LOCATIONS:                                   | 位置:            | GR-C2107            | 薄浆-C2107                                                                |
| Floor Grout                                  | 地面薄浆           | 薄浆方式                | Custom Building Products www.custombuildingproducts.com                 |
|                                              |                | 样式                  | 薄浆                                                                      |
|                                              |                | 颜色                  | #001 亮白白色                                                               |
|                                              |                | 材料                  |                                                                         |
|                                              |                | 尺寸                  | 薄浆细缝                                                                    |
|                                              |                | 特选说明                | 样品贴在墙上                                                                  |
|                                              |                | MANUF / CONTACT     | Custom Building Products www.custombuildingproducts.com                 |
|                                              |                | STYLE / COLLECTIONS | Grout                                                                   |
|                                              |                | COLOR / FINISH      | #001 Bright White                                                       |
|                                              |                | DIMENSIONS          | Tight Grout joint                                                       |
|                                              |                | SPECIAL NOTES       | Sample to follow                                                        |
|                                              |                | NOTES               | Sample to follow                                                        |
| LOCATIONS:                                   | 位置:            | ST-C603             | 石材-C603                                                                 |
| Counter top, All Bath walls, Tub Deck & Face | 台面, 通用浴室墙面-浴缸面 | 石材方式                | Arizona Tile www.arizonatiles.com                                       |
|                                              |                | 样式                  | 大理石材料                                                                   |
|                                              |                | 颜色                  | Calacatta Oro 色 / 抛光                                                    |
|                                              |                | 材料                  |                                                                         |
|                                              |                | 尺寸                  | 板砖 600mm x 600mm                                                        |
|                                              |                | 特选说明                | 请见立面图、立面图 / 样品贴在墙上 / 600mm x 600mm 正方形板上                                |
|                                              |                | MANUF / CONTACT     | Arizona Tile www.arizonatiles.com                                       |
|                                              |                | STYLE / COLLECTIONS | Marble Stone                                                            |
|                                              |                | COLOR / FINISH      | Calacatta Oro Polished                                                  |
|                                              |                | DIMENSIONS          | See 600mm x 600mm                                                       |
|                                              |                | SPECIAL NOTES       | Set as per Floor plan & Elevation sample to follow. Tiles on walls only |
|                                              |                | NOTES               | SEE IMAGE & SPECIFICATIONS BELOW 详细规格见以下图片                              |
| LOCATIONS:                                   | 位置:            | ST-C604             | 石材-C604                                                                 |
| Crown Moulding at all Bathroom Walls         | 天花通用浴室墙面       | 石材方式                | Jeffrey Court www.jeffreycourt.com 请为业主参考                               |
|                                              |                | 样式                  | Chapter 15 Architectural mouldings 系列                                   |
|                                              |                | 颜色                  | 与地面石材 Calacatta Oro 色 / 抛光一致                                            |
|                                              |                | 材料                  |                                                                         |
|                                              |                | 尺寸                  | 100mm X 450mm                                                           |
|                                              |                | 特选说明                | 见立面图                                                                    |
|                                              |                | MANUF / CONTACT     | Jeffrey Court www.jeffreycourt.com for image reference only             |
|                                              |                | STYLE / COLLECTIONS | Chapter 15 Architectural mouldings                                      |
|                                              |                | COLOR / FINISH      | To Match Stone floor Calacatta Oro Polished                             |
|                                              |                | DIMENSIONS          | 100mm X 450mm                                                           |
|                                              |                | SPECIAL NOTES       | See elevation                                                           |